




2 BUILDING SECTION
SCALE: 1/4" = 1'-0"

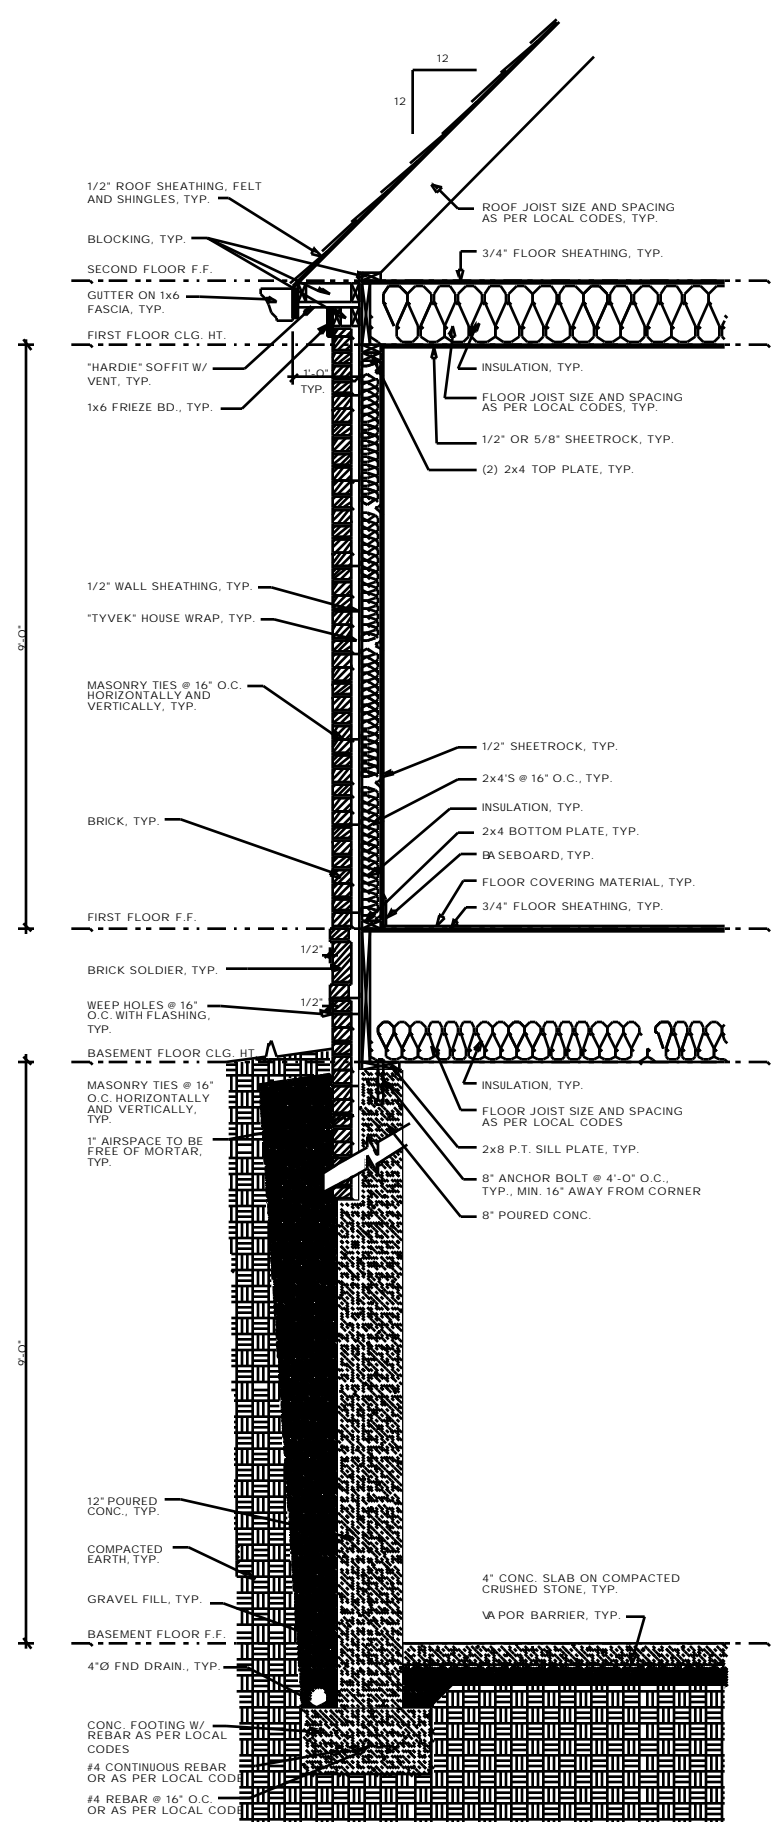

1 WALL SECTION, TYP.
SCALE: 3/4" = 1'-0"
NOT FOR CONSTRUCTION

PROJECT NAME: RESIDENCE
CITY, TN
COPYRIGHT (C) 2007 BY QWSOFTDRAW®

QWSOFTDRAW®
(ARCHITECTURAL DRAFTING, SURVEYING, SOFTWARE SALES,
ARCHITECTURAL RENDERINGS & WEB PAGE CREATION)
1114 CHERRY ST., ALCOA, TN 37701
PHONE: (865) 481-1444
FAX: (865) 481-1444
EMAIL: BPHARTZLER@QWSOFTDRAW.COM
WEB: HTTP://WWW.QWSOFTDRAW.COM

JOB NO.: ??-??-??
DATE: 7/21/07
DRAWN BY: BPH
REVISION DATES:

BUILDING / WALL SECTIONS
PAGE: 8
OF 8