


NOT TO SCALE



1 REAR ELEVATION
6 SCALE: 1/4" = 1'-0"

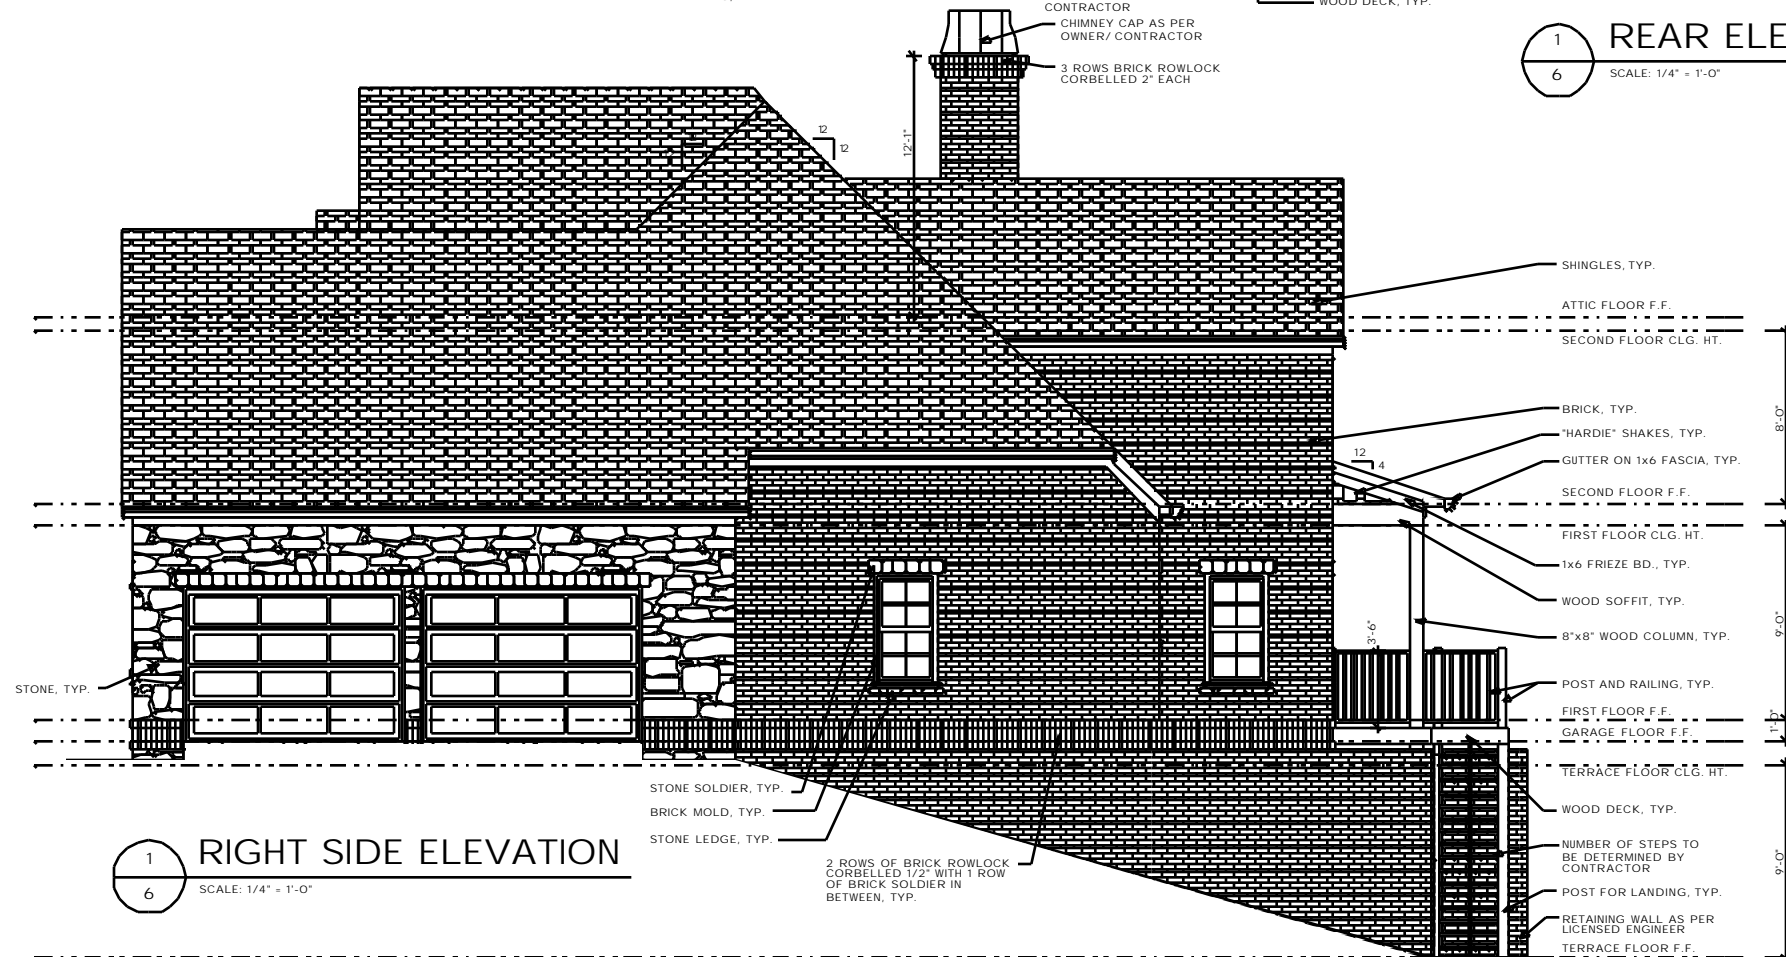

1 RIGHT SIDE ELEVATION
6 SCALE: 1/4" = 1'-0"

RELEASED FOR CONSTRUCTION

PROJECT NAME: RESIDENCE
CITY, TN
COPYRIGHT (C) 2007 BY QWSOFTDRAW®

QWSOFTDRAW®
(ARCHITECTURAL DRAFTING, SURVEYING, SOFTWARE SALES,
ARCHITECTURAL RENDERINGS & WEB PAGE CREATION)
1114 CHERRY ST., ALCOA, TN 37701 PNFAX: (865) 481-1444 EMAIL: BPHARTZLER@QSD.COM
WEB: HTTP://WWW.QWSOFTDRAW.COM

JOB NO: ??-??-??
DATE: 8/18/07
DRAWN BY: BPH
REVISION DATES:

REAR/RIGHT ELEVATIONS

PAGE: 6
OF 8